


MULTIPLE SYMBOLS
 EXHIBIT GALLERY
 MEETING ROOM
 OFFICE
 CONFERENCE ROOM
 STORAGE CLOSET
 MECHANICAL CLOSET
 MEN
 WOMEN
 ELEVATOR
 OVERLOOK
 HALL
 OFFICE
 OFFICE
 OFFICE
 MECHANICAL CLOSET
 STAIR
 EGRESS

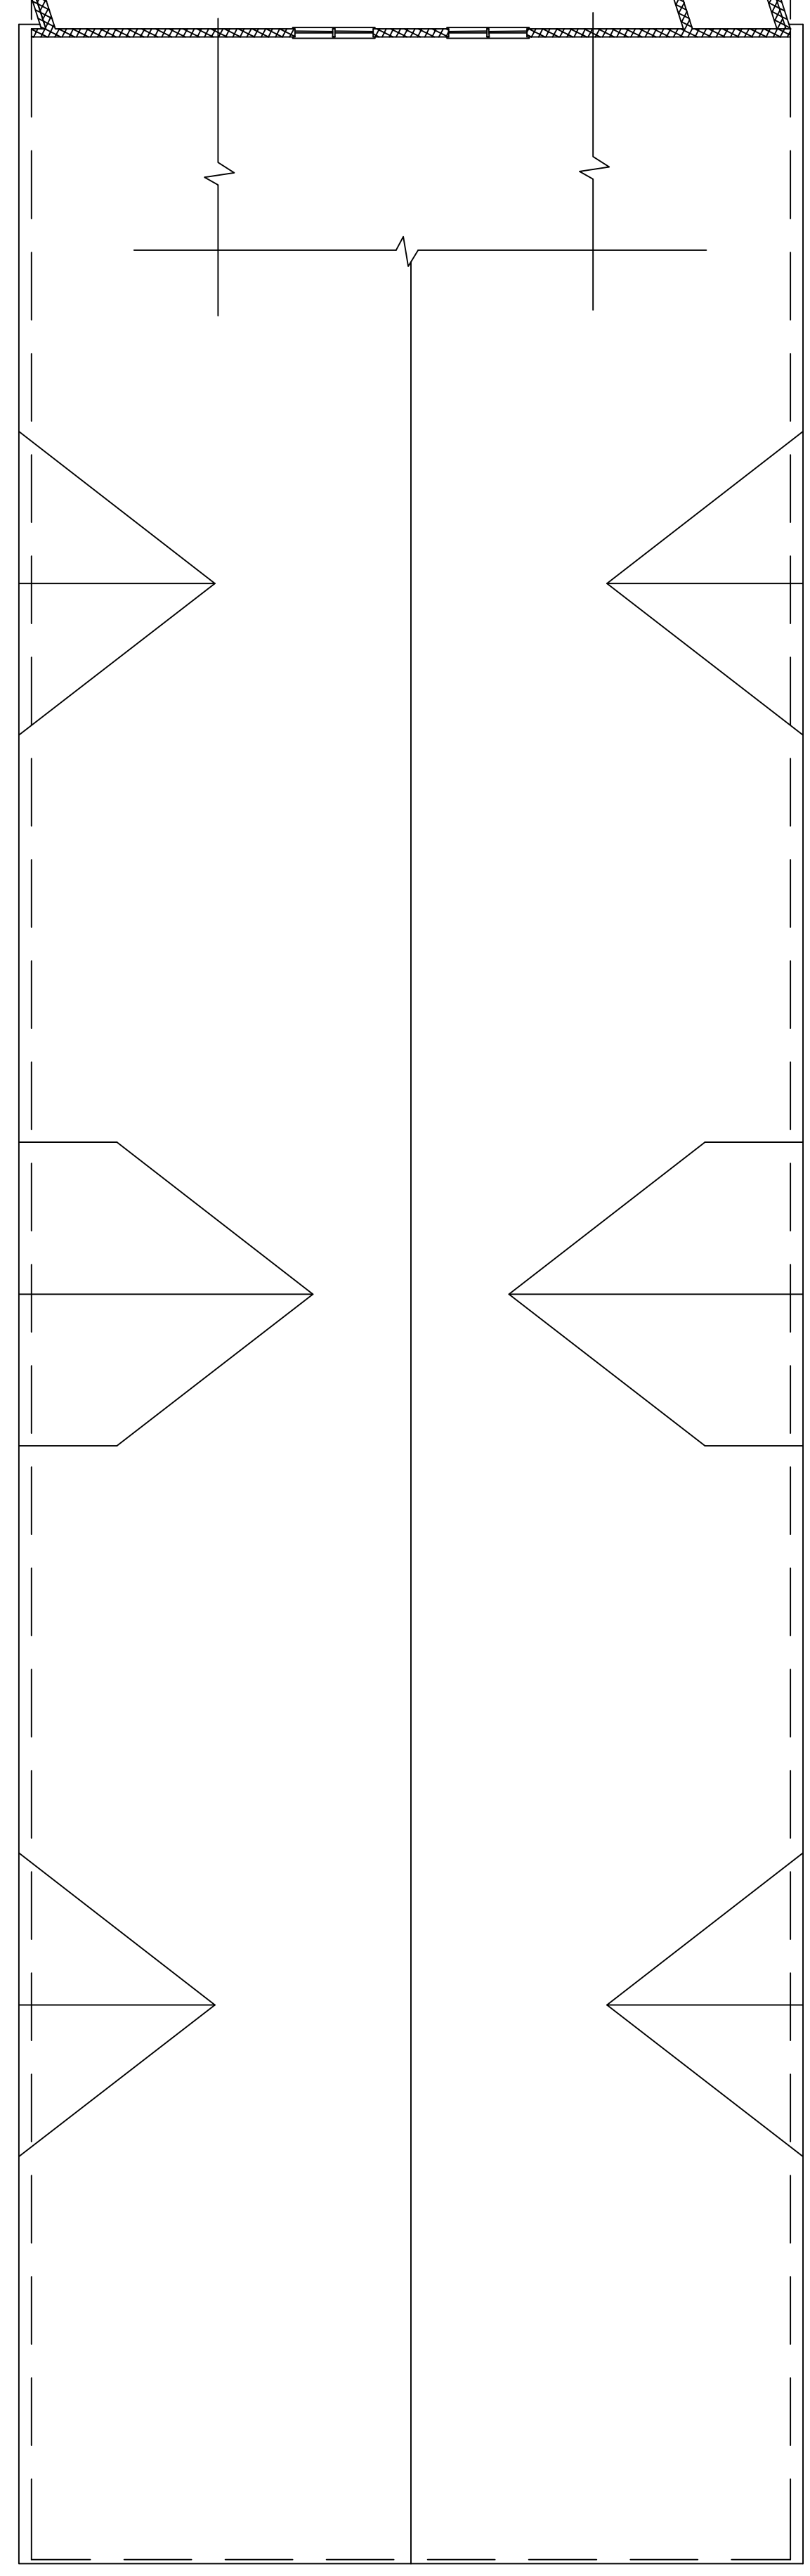

Second Floor Plan
 3/32"=1'-0"

JOB NO:	
DATE:	
DWG. NO:	A2

Proposed New facility for
Vintage Auto Museum

DATE:	REVISIONS:

ASR ARCHITECTURE, P.A.
 Allen Robinson, Architect, AIA
 2548 Stearns Dr., Manasquan, N.J. 08736-2318
 (732) 528-1597 e-mail: ASRArchitecture@Juno.com

N.J. LIC. NO. 13381
 DATE: